


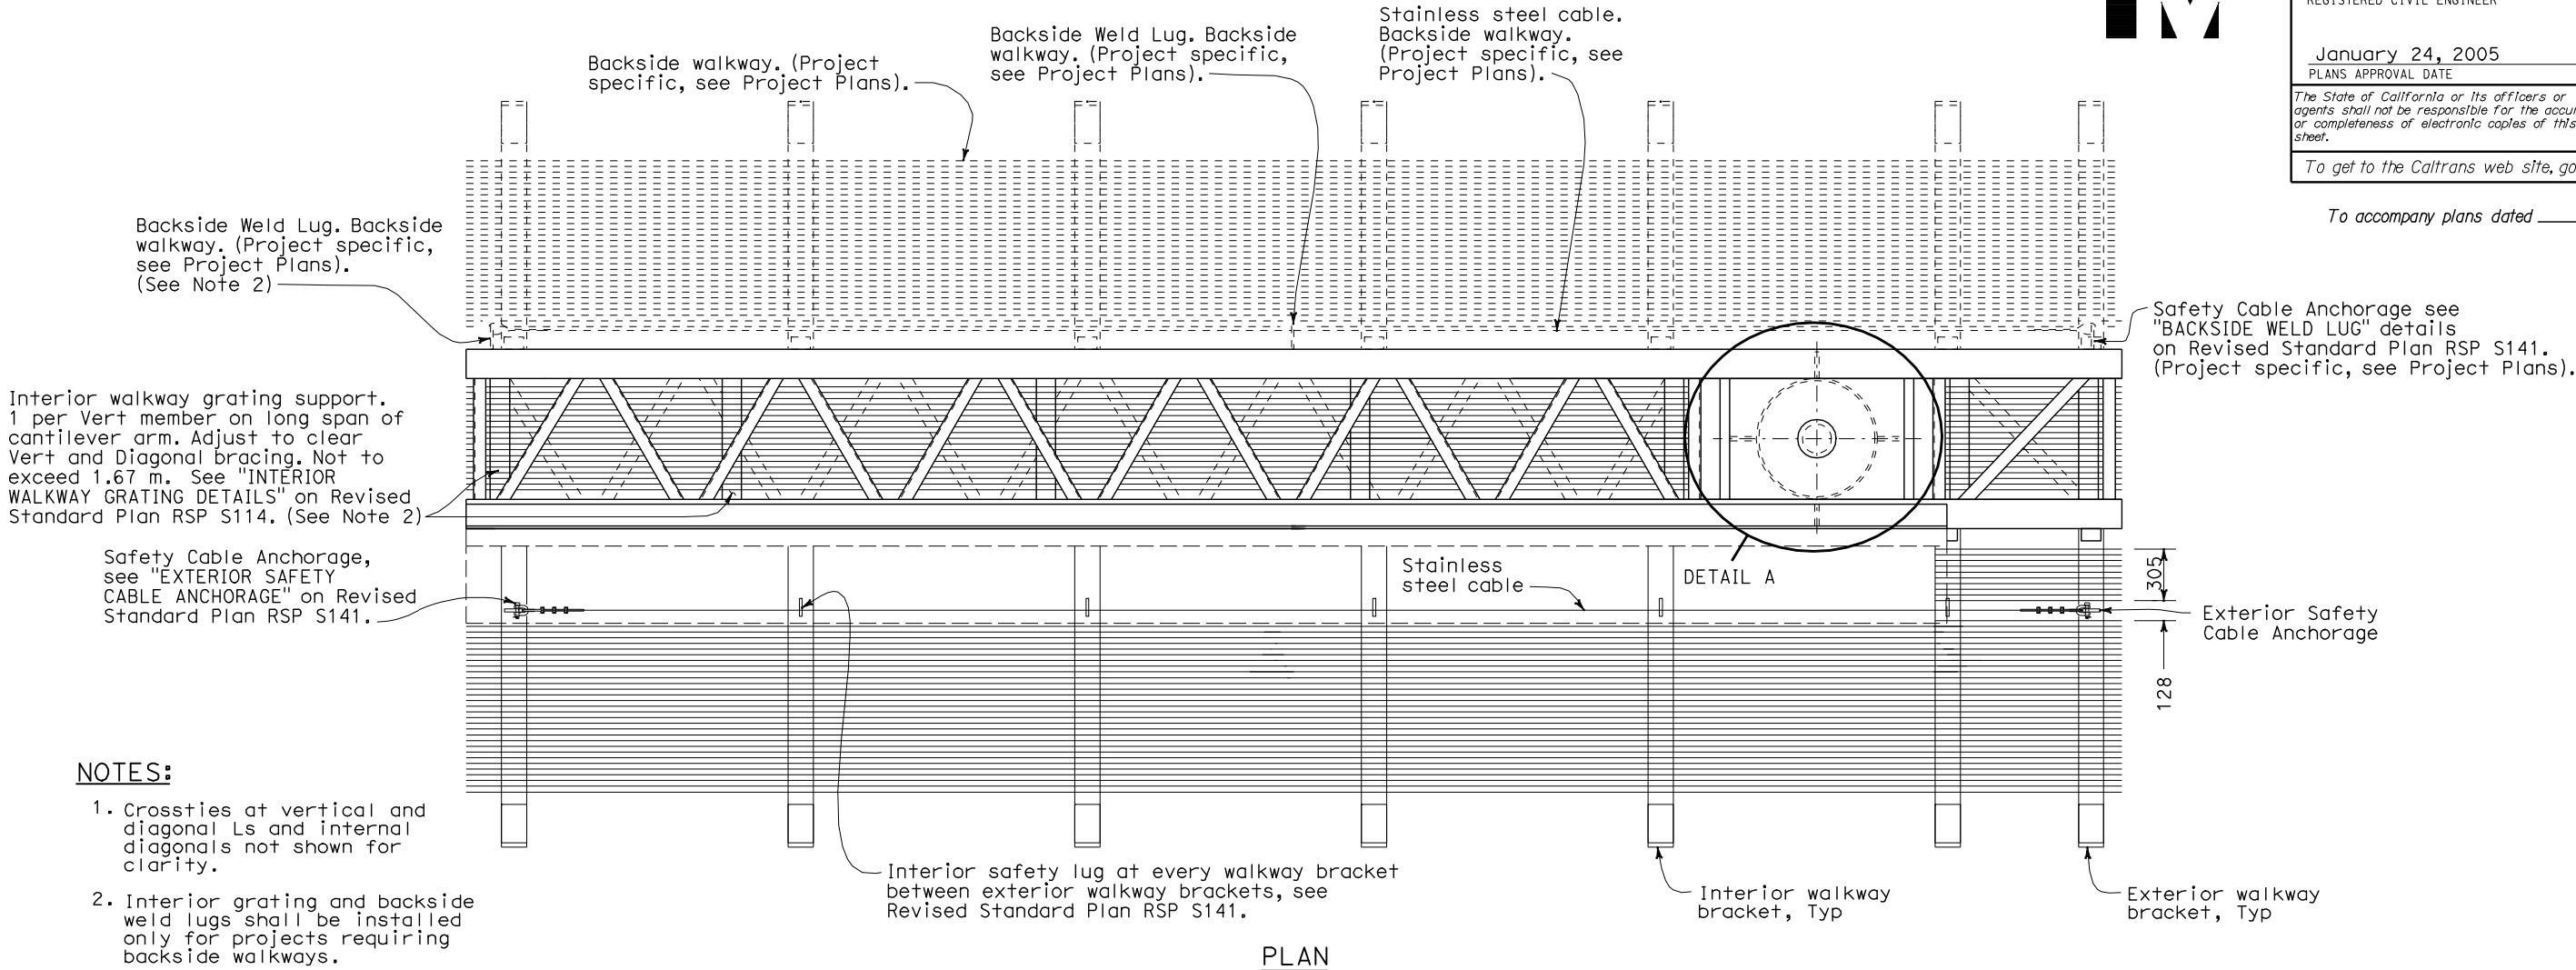

DIST	COUNTY	ROUTE	KILOMETER POST TOTAL PROJECT	SHEET NO.	TOTAL SHEETS

REGISTERED CIVIL ENGINEER  
January 24, 2005  
PLANS APPROVAL DATE  
The State of California or its officers or agents shall not be responsible for the accuracy or completeness of electronic copies of this plan sheet.  
To get to the Caltrans web site, go to: <http://www.dot.ca.gov>




STATE OF CALIFORNIA  
DEPARTMENT OF TRANSPORTATION

**OVERHEAD SIGN-TRUSS  
SINGLE POST TYPE  
PLAN AND UPPER BOLT DETAILS  
UNBALANCED BUTTERFLY  
CHANGABLE MESSAGE SIGNS  
MODEL 500**

NO SCALE  
ALL DIMENSIONS ARE IN  
MILLIMETERS UNLESS OTHERWISE SHOWN

RSP S103 DATED JANUARY 24, 2005 SUPERSEDES STANDARD PLAN S103  
DATED JULY 1, 2004-PAGE 308 OF THE STANDARD PLANS BOOK DATED JULY 2004.

**REVISED STANDARD PLAN RSP S103**

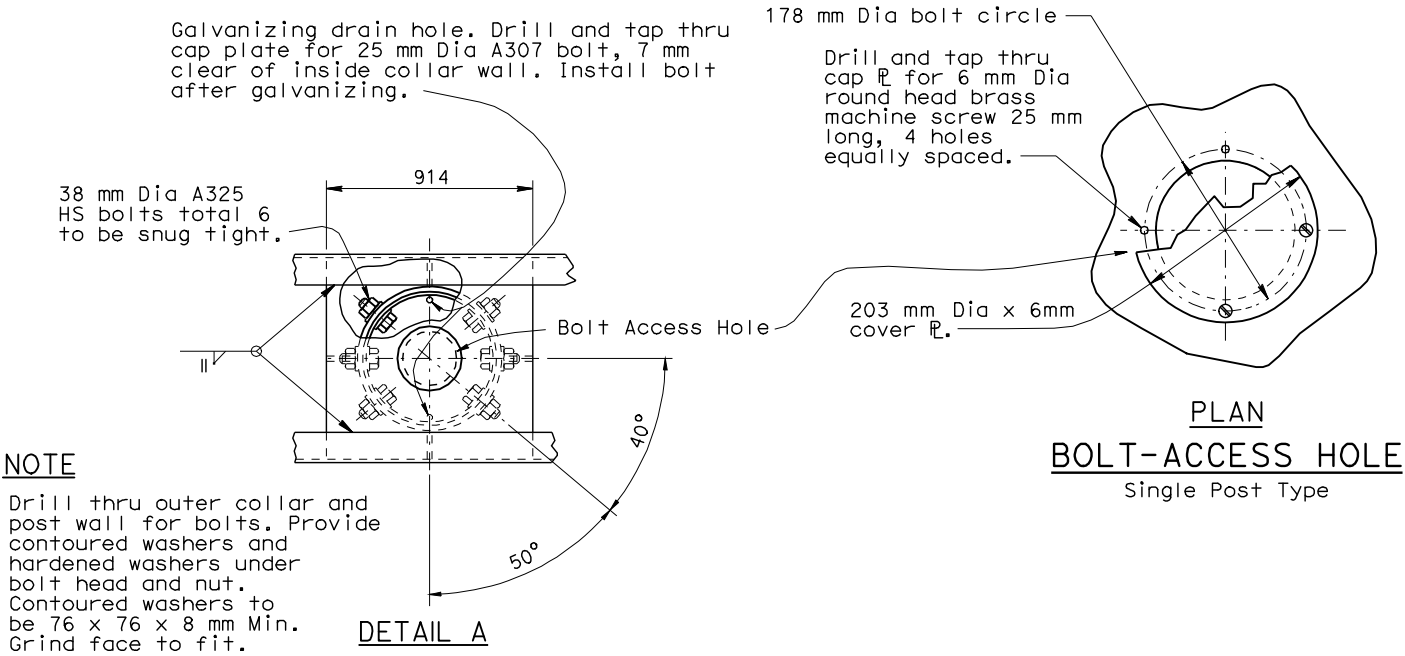

**NOTE**  
Drill thru outer collar and post wall for bolts. Provide contoured washers and hardened washers under bolt head and nut. Contoured washers to be 76 x 76 x 8 mm Min. Grind face to fit.